
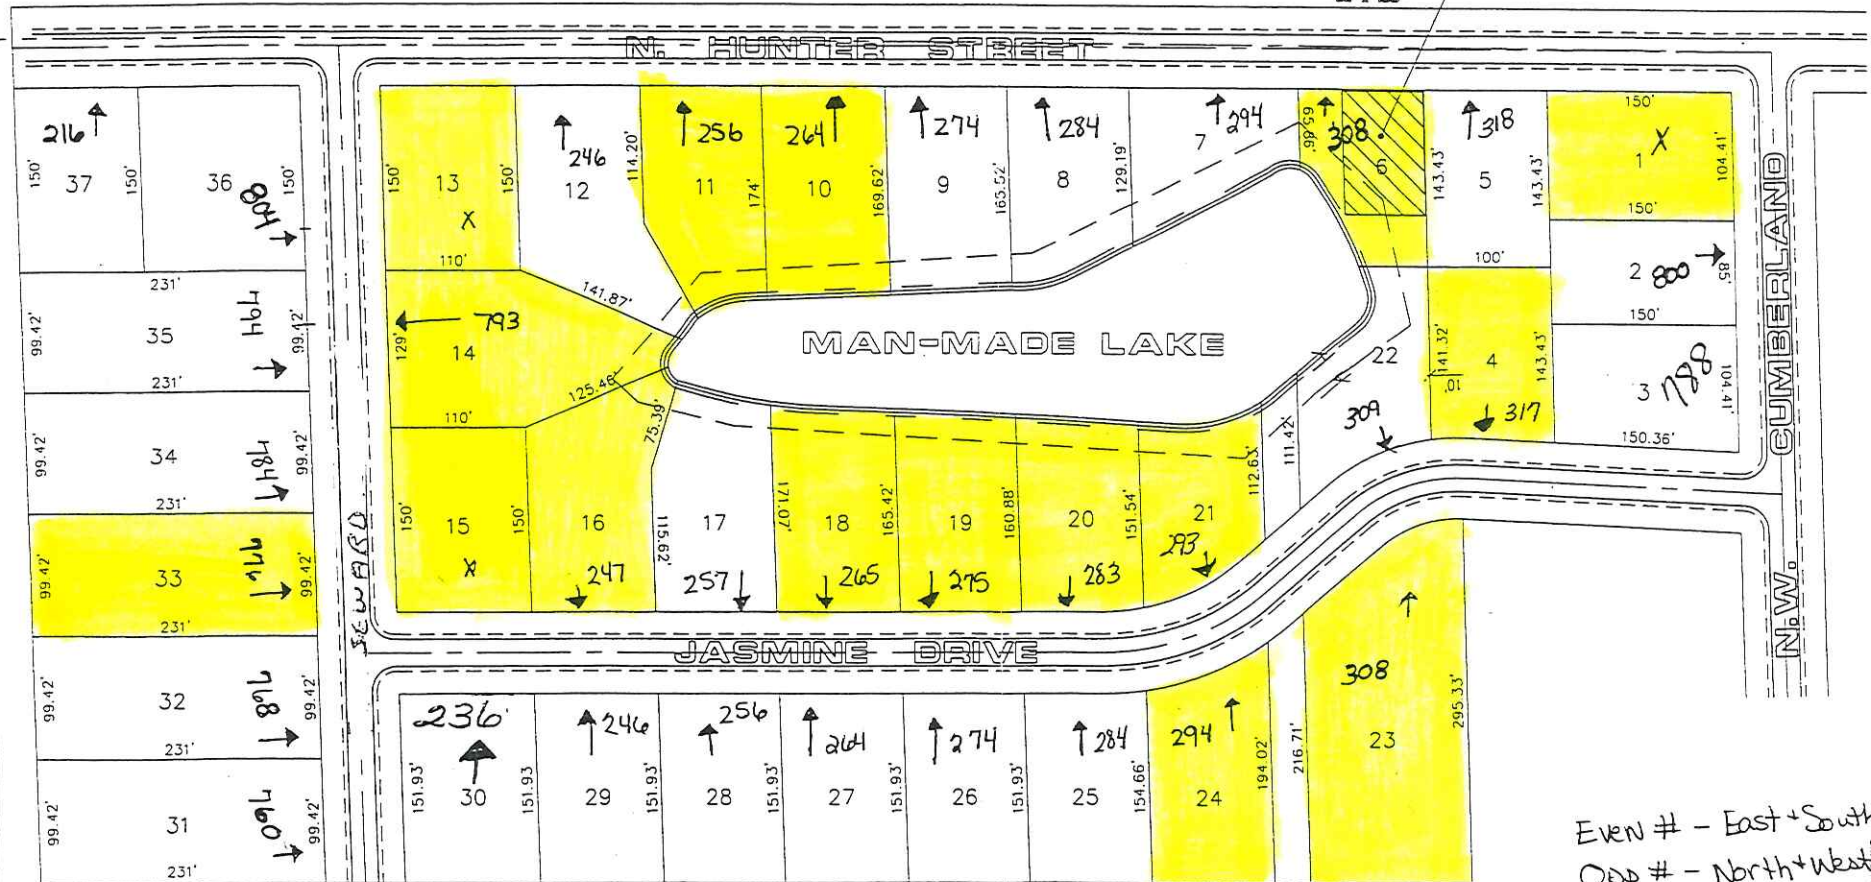


Hunters Pond Subdivision Building Addresses

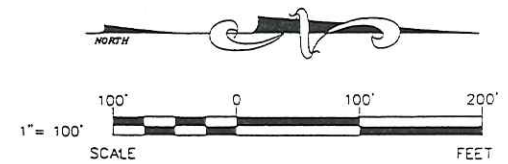

PRELIMINARY PLAN DATE: _____

OWNER: _____

PROJECT: _____

DATE: _____

SHEET: _____

DESIGN NO.: _____

1997 © EXCEL ENGINEERING, INC.

EXCEL
ENGINEERING INC.

Even # - East + South
Odd # - North + West

X = no # assigned yet
due to "facing" of
home