

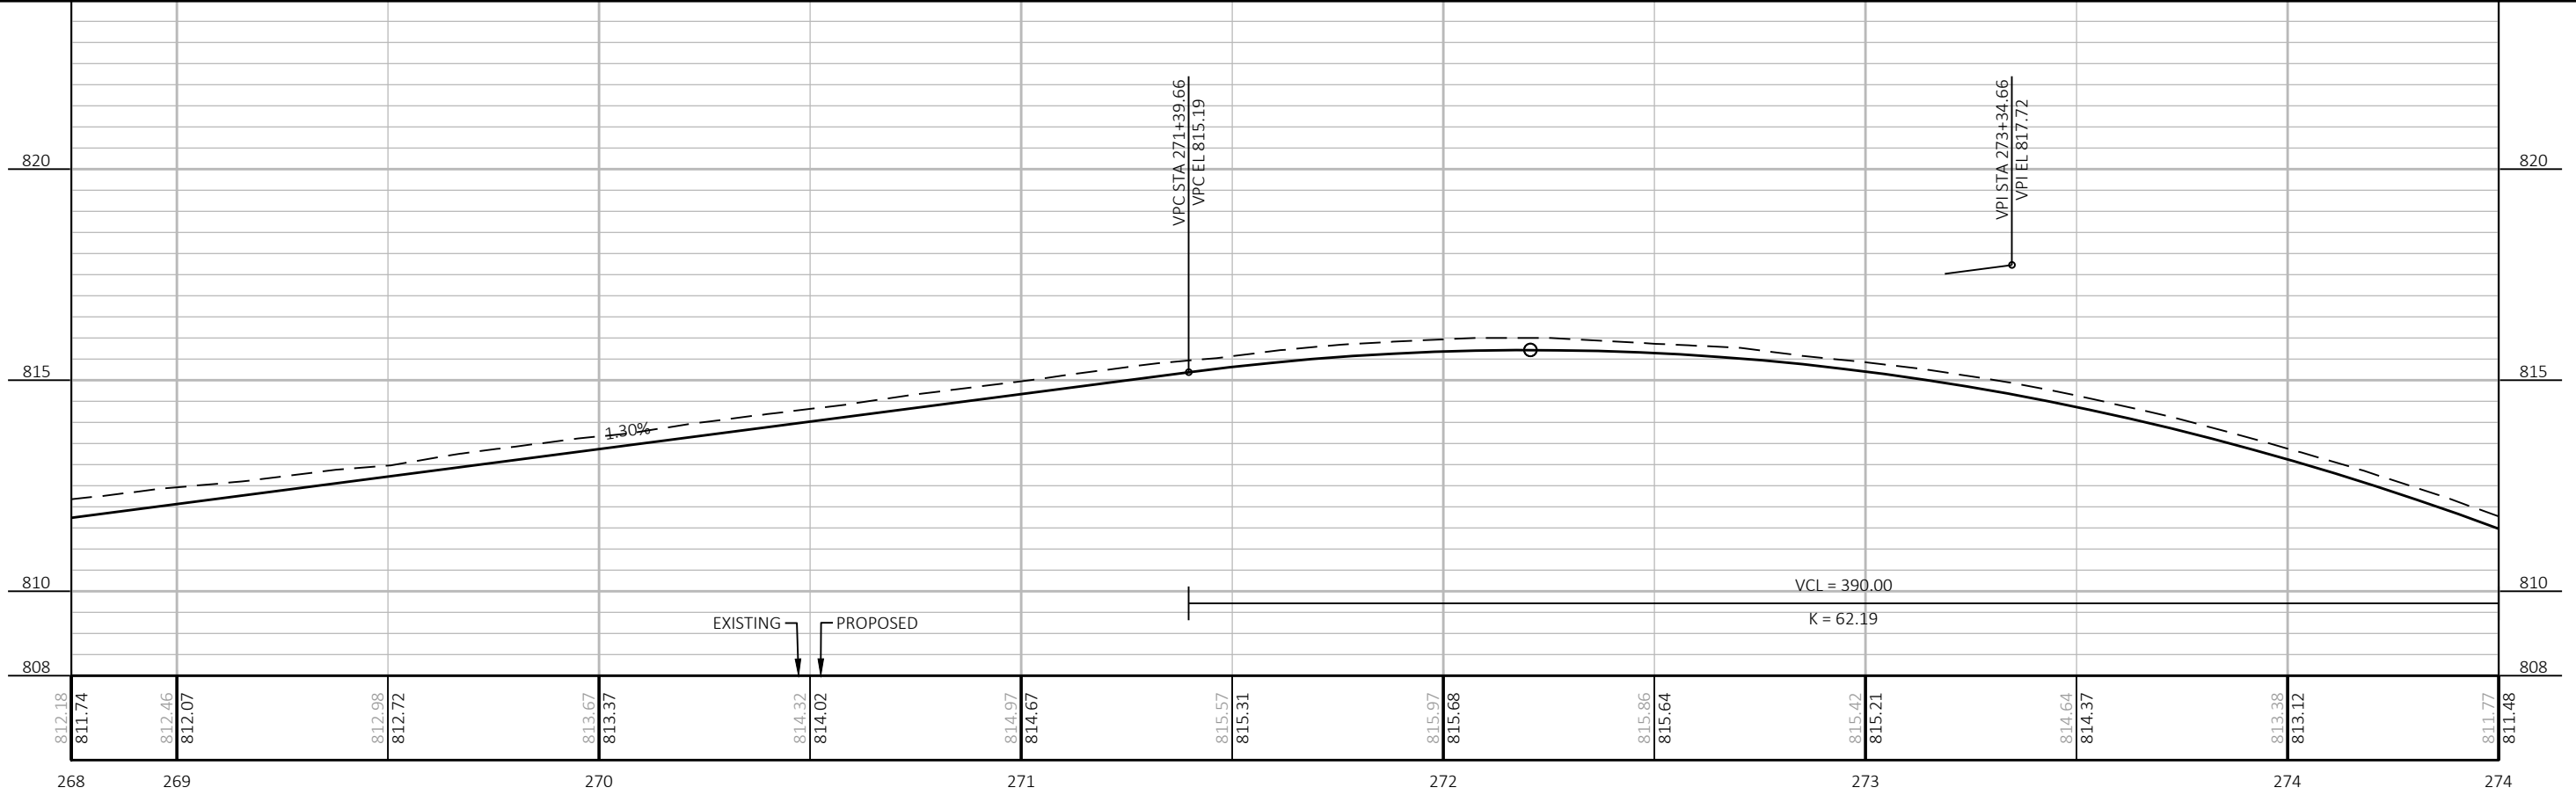
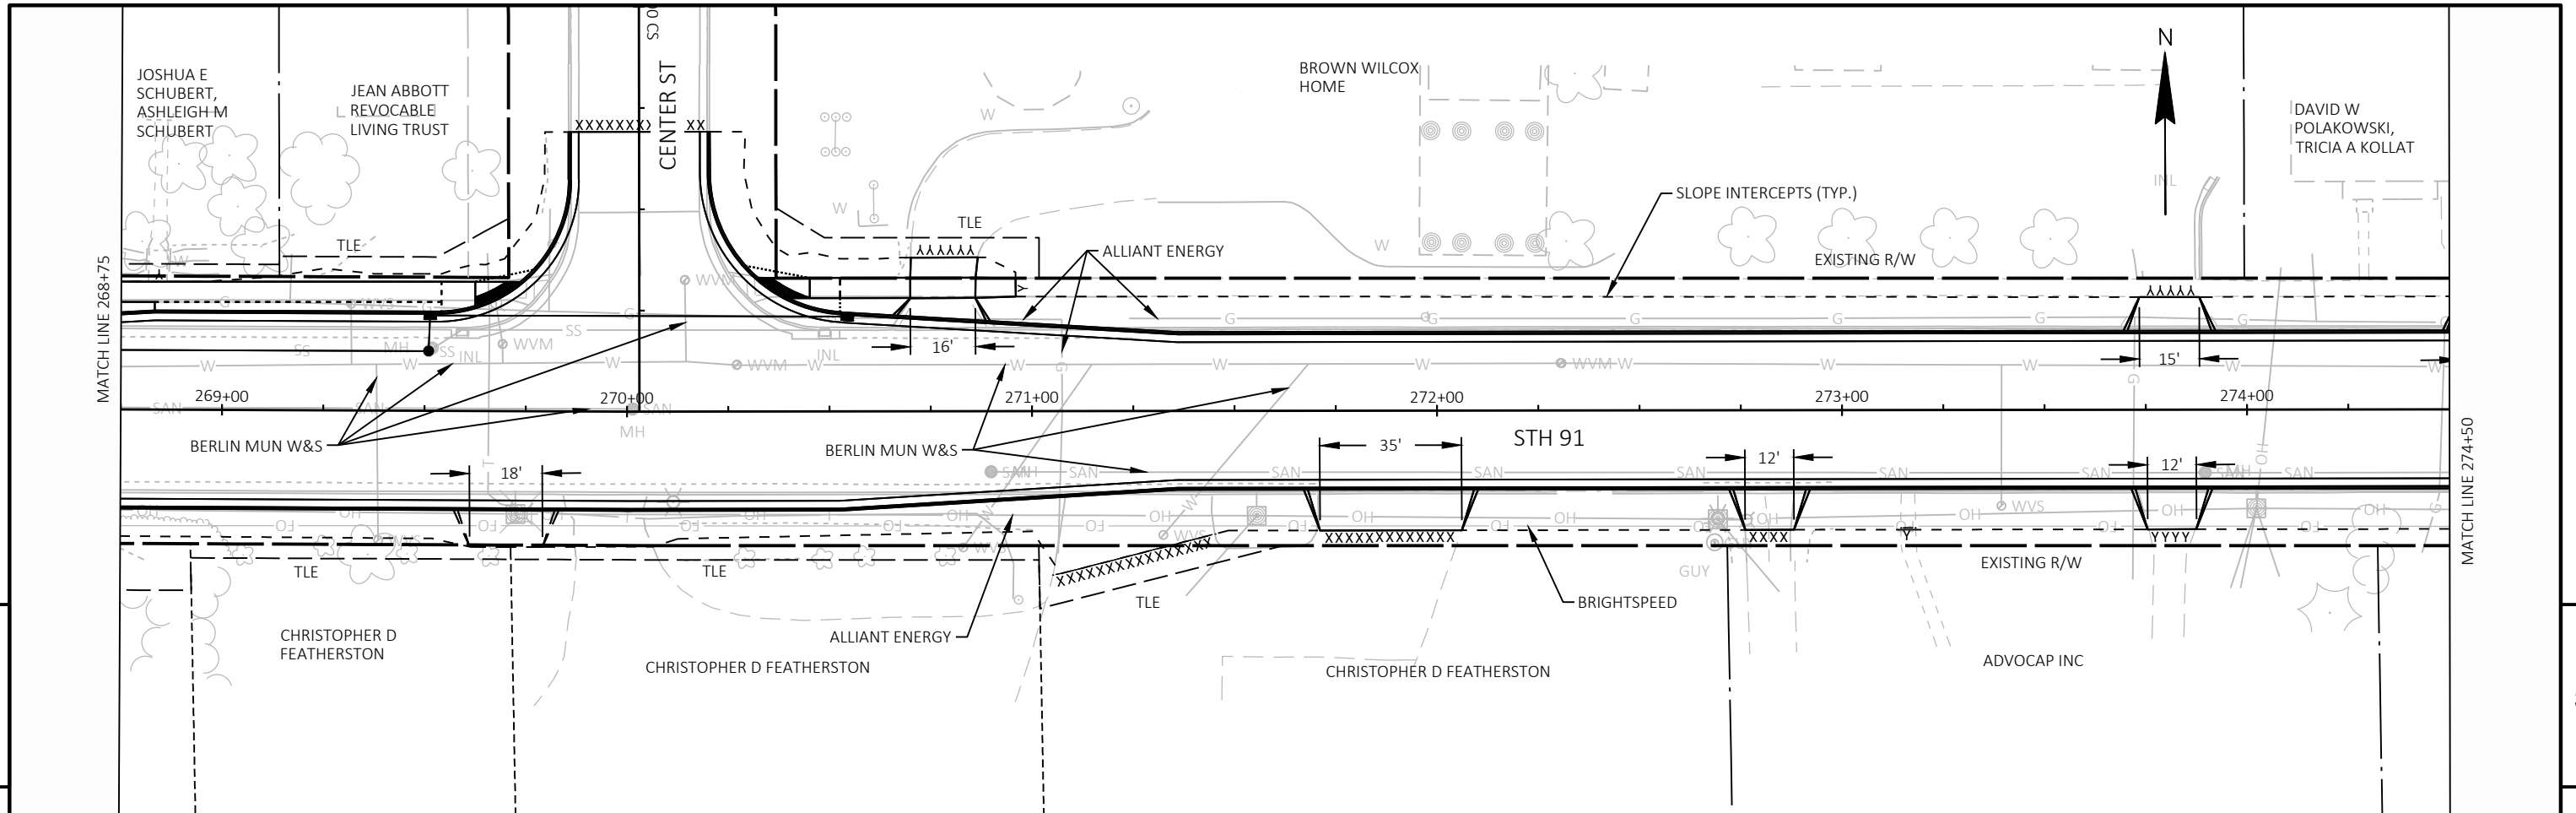




PROJECT NO: 6540-01-73	HWY: STH 91	COUNTY: GREEN LAKE	PLAN AND PROFILE: STH 91	SHEET	E
------------------------	-------------	--------------------	--------------------------	-------	----------

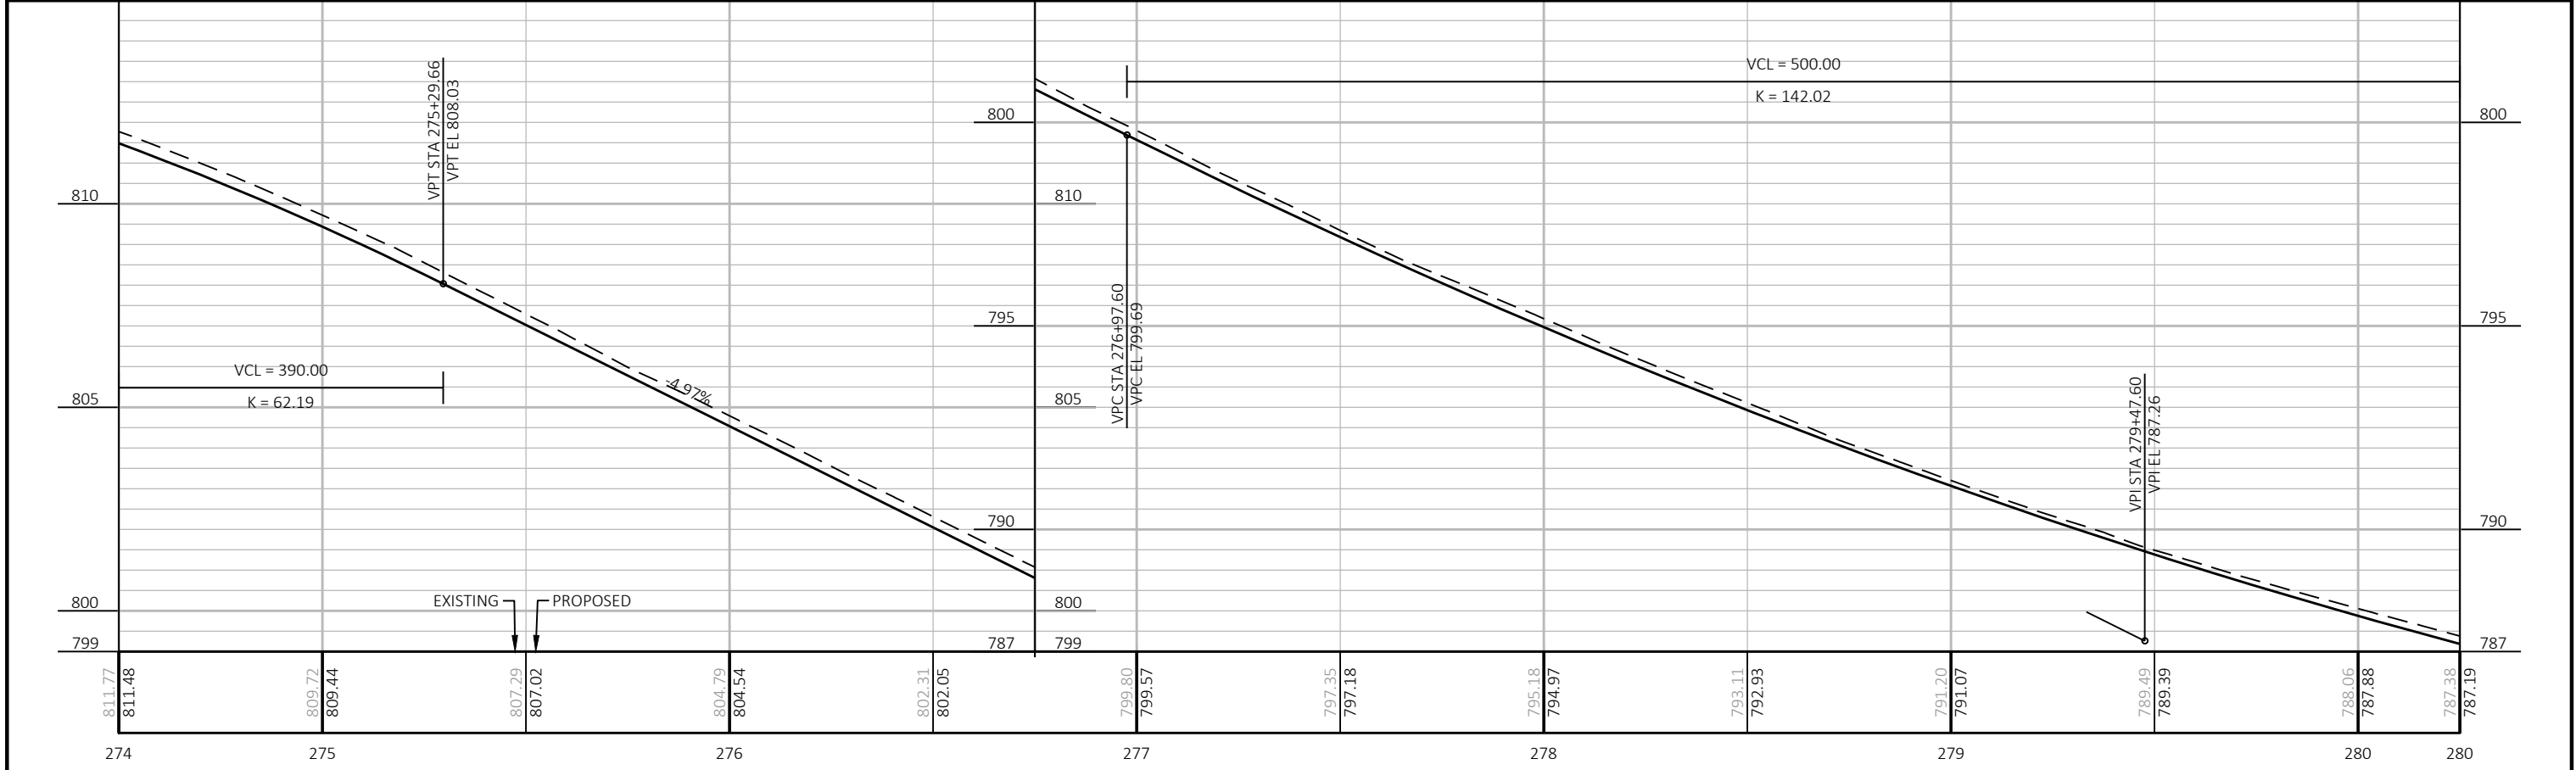



PROJECT NO: 6540-01-73 | HWY: STH 91 | COUNTY: GREEN LAKE | PLAN AND PROFILE: STH 91 | SHEET | E

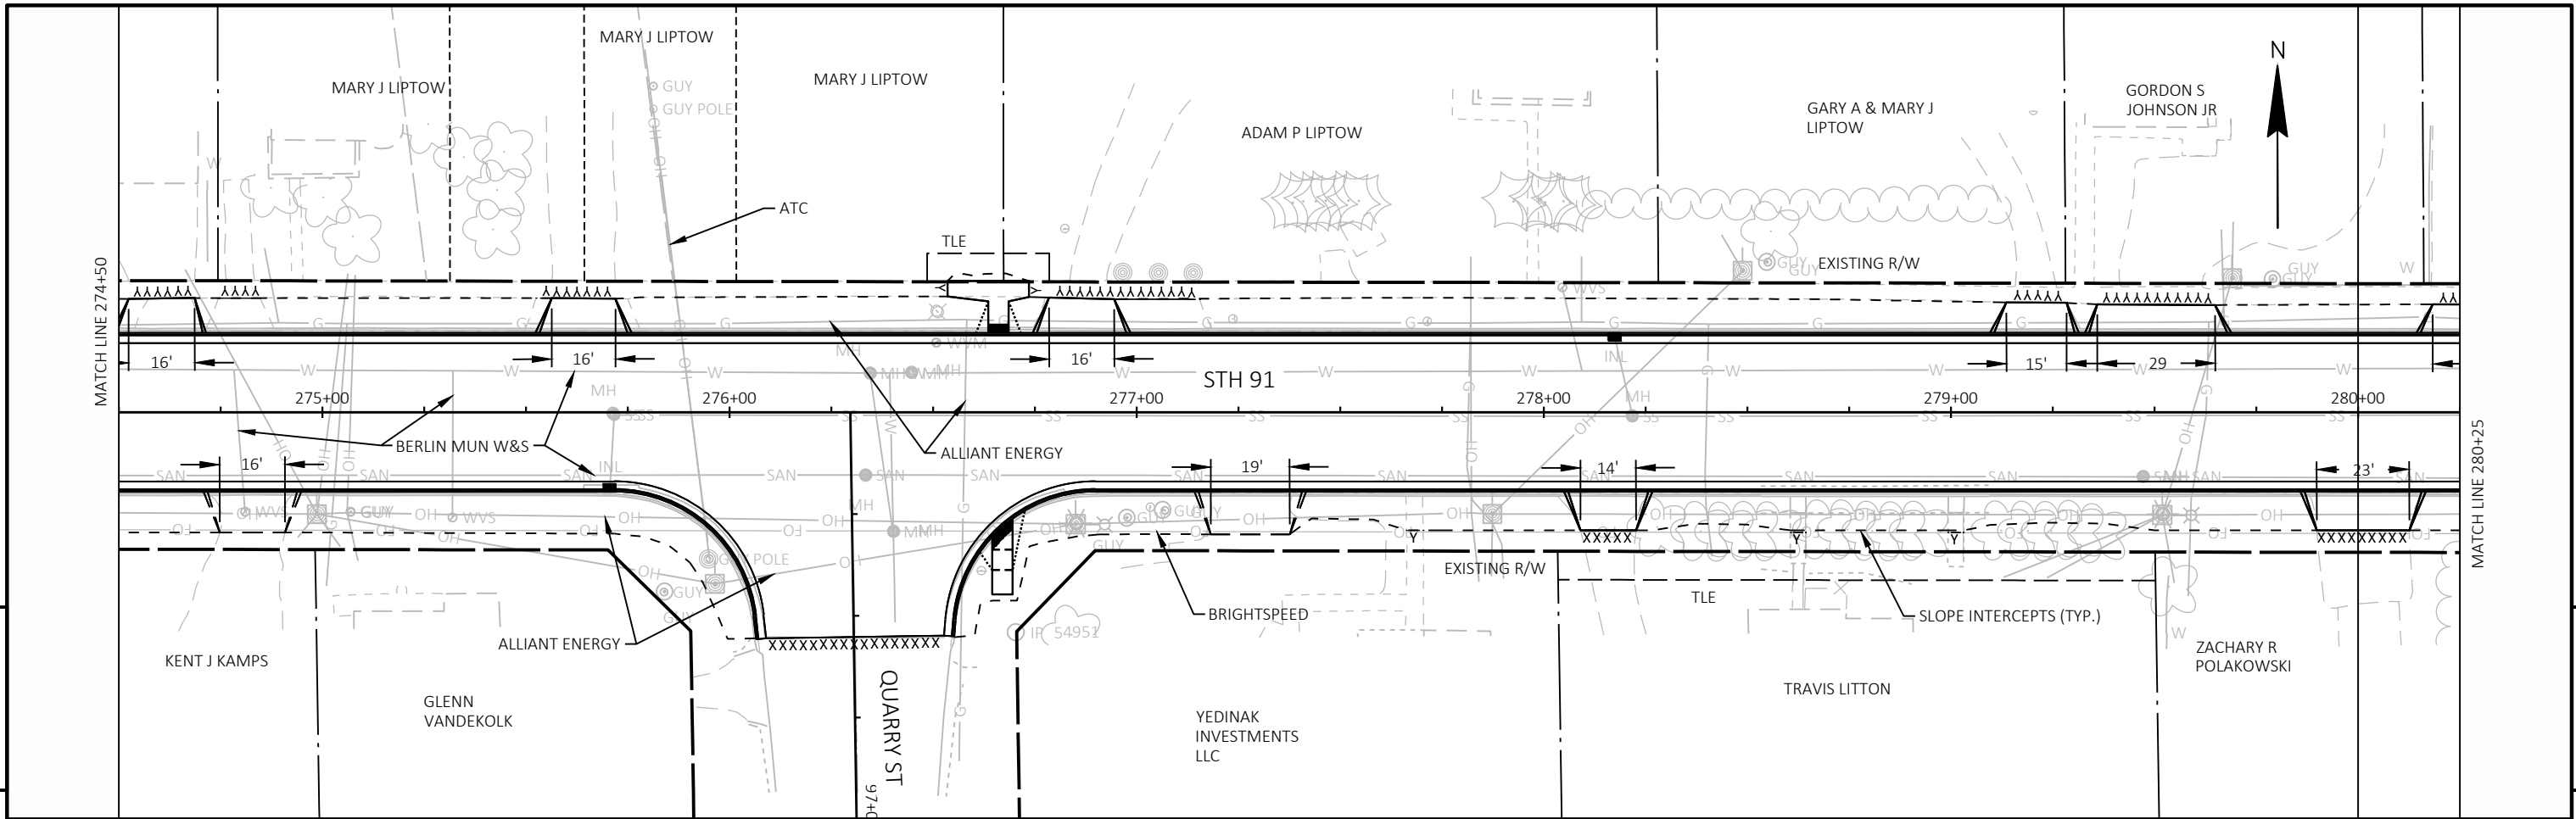

PROJECT NO: 6540-01-73	HWY: STH 91	COUNTY: GREEN LAKE	PLAN AND PROFILE: STH 91	SHEET	E
------------------------	-------------	--------------------	--------------------------	-------	----------

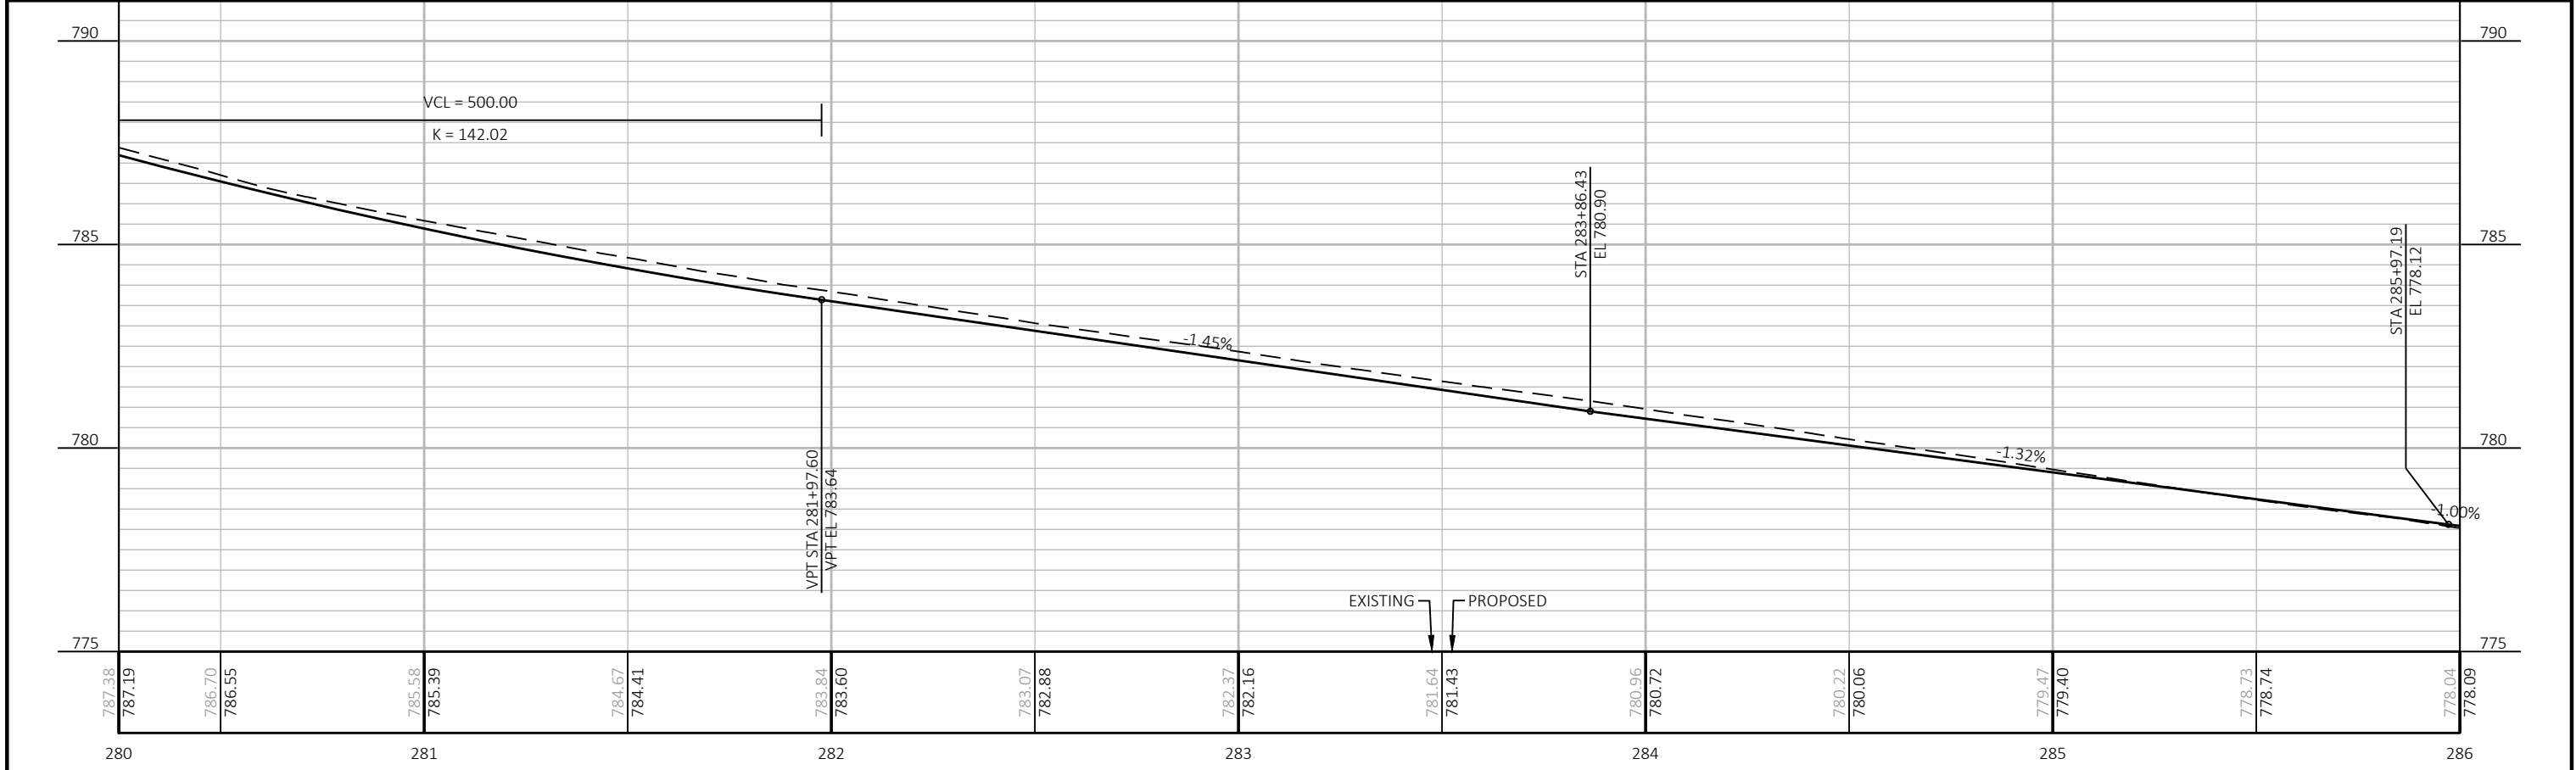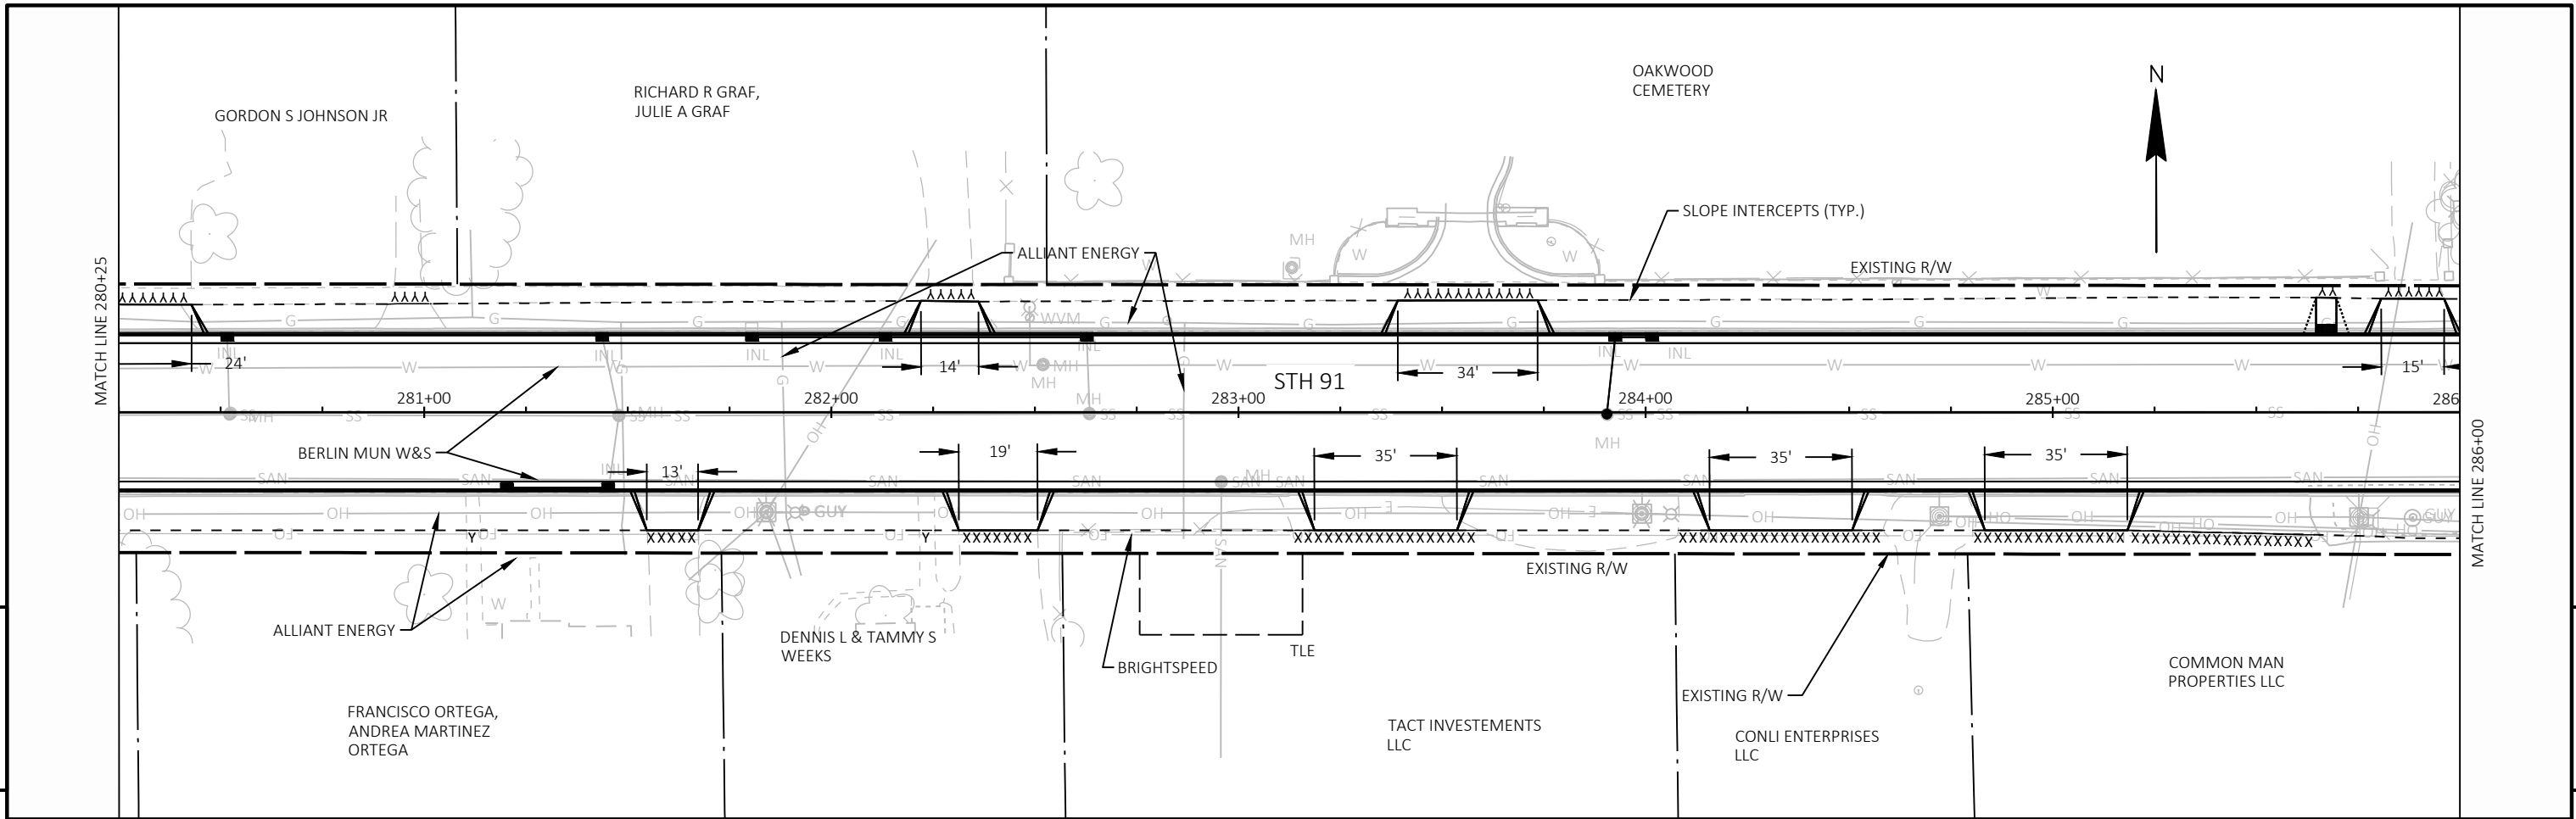

PROJECT NO: 6540-01-73	HWY: STH 91	COUNTY: GREEN LAKE	PLAN AND PROFILE: STH 91	SHEET	E
------------------------	-------------	--------------------	--------------------------	-------	----------

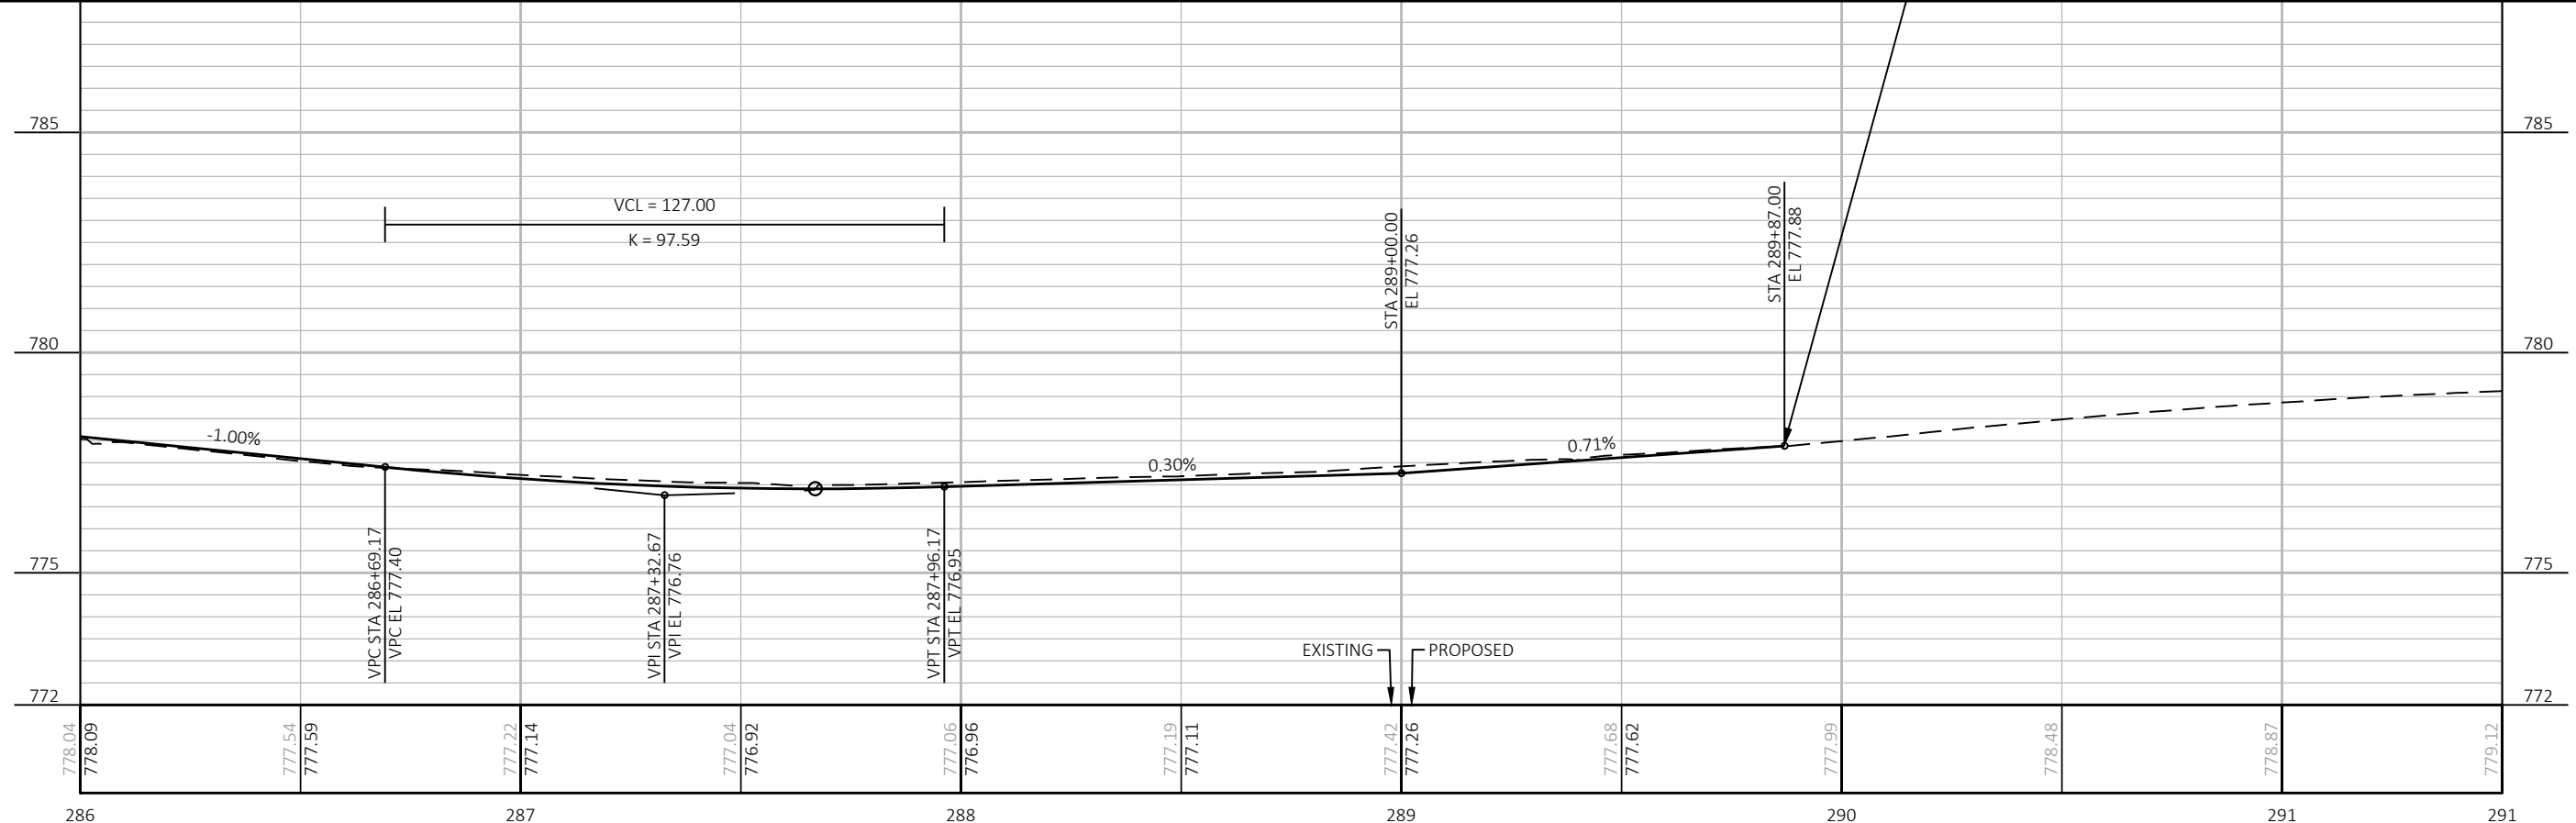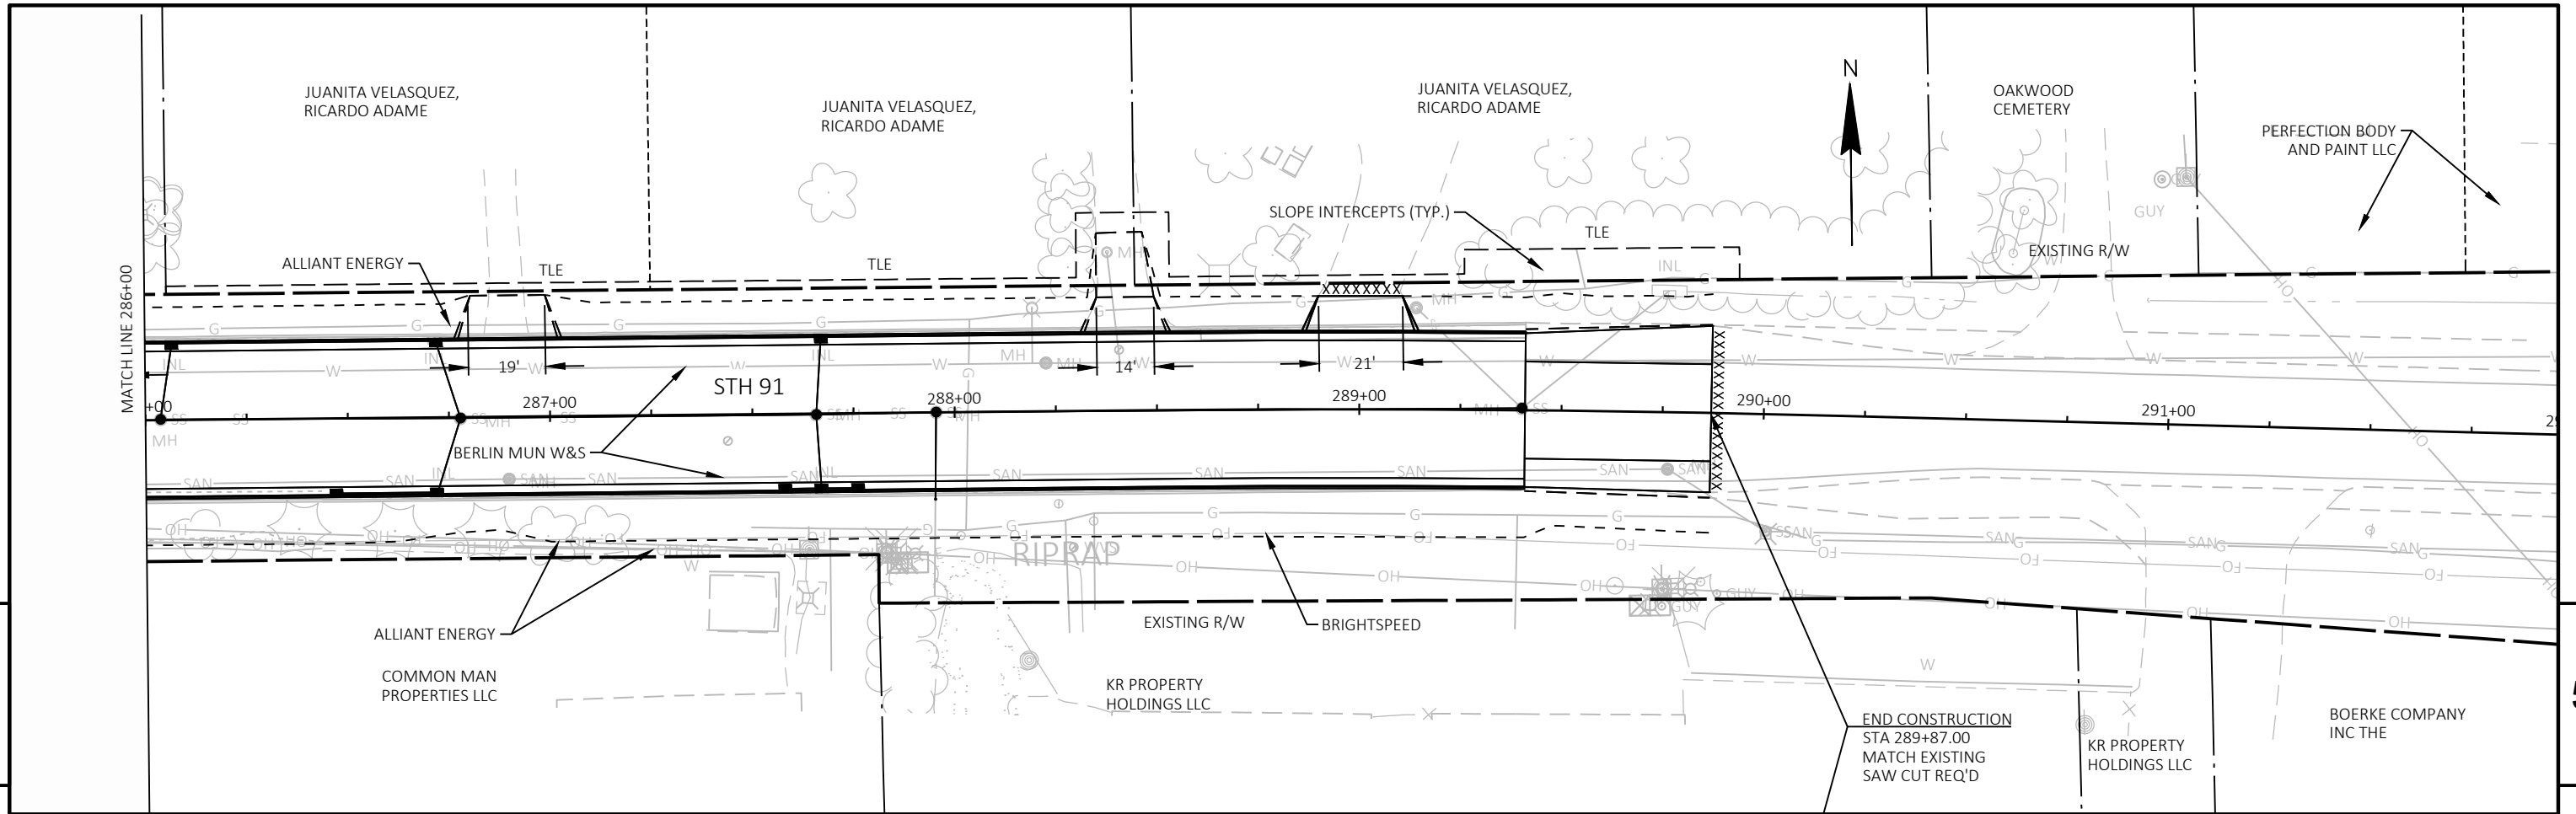

PROJECT NO: 6540-01-73	HWY: STH 91	COUNTY: GREEN LAKE	PLAN AND PROFILE: STH 91	SHEET	E
------------------------	-------------	--------------------	--------------------------	-------	----------